

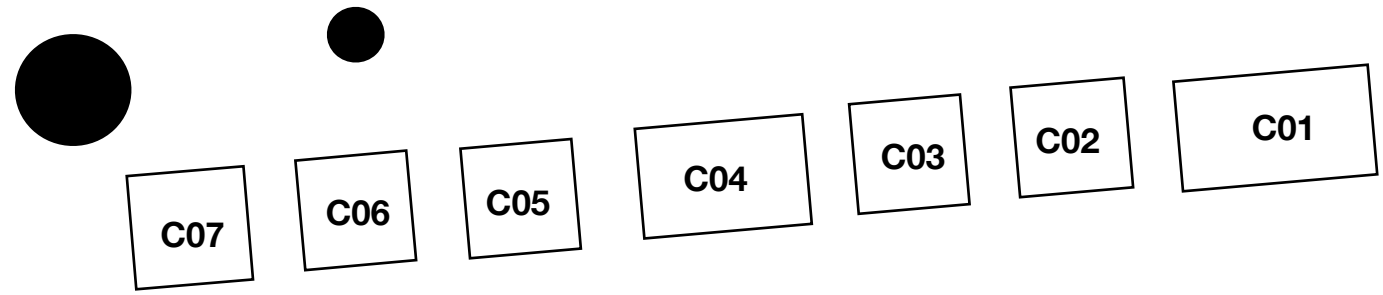
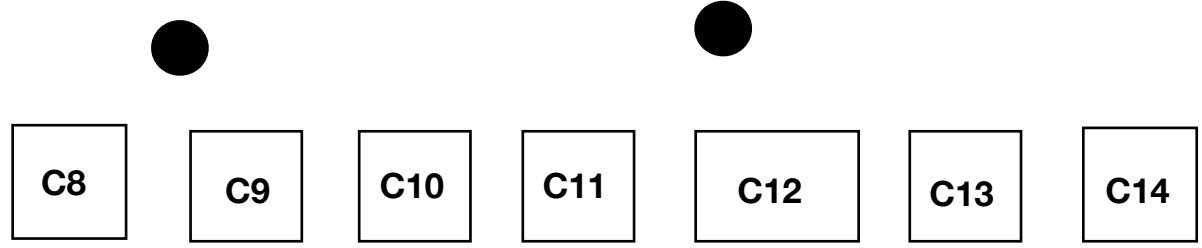


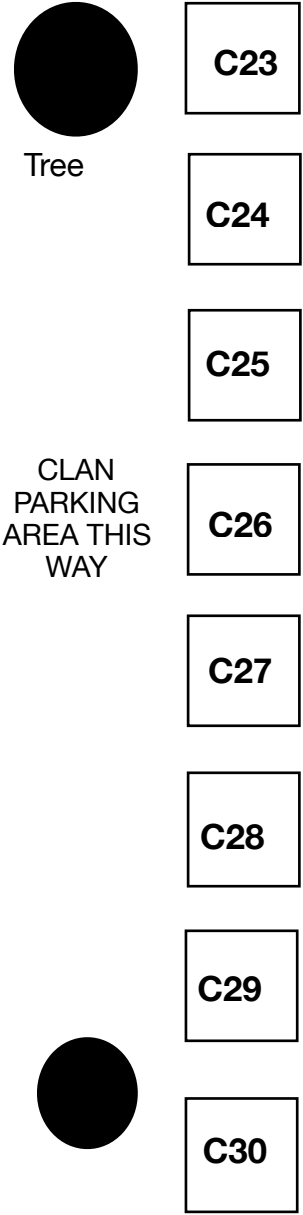


NORTH

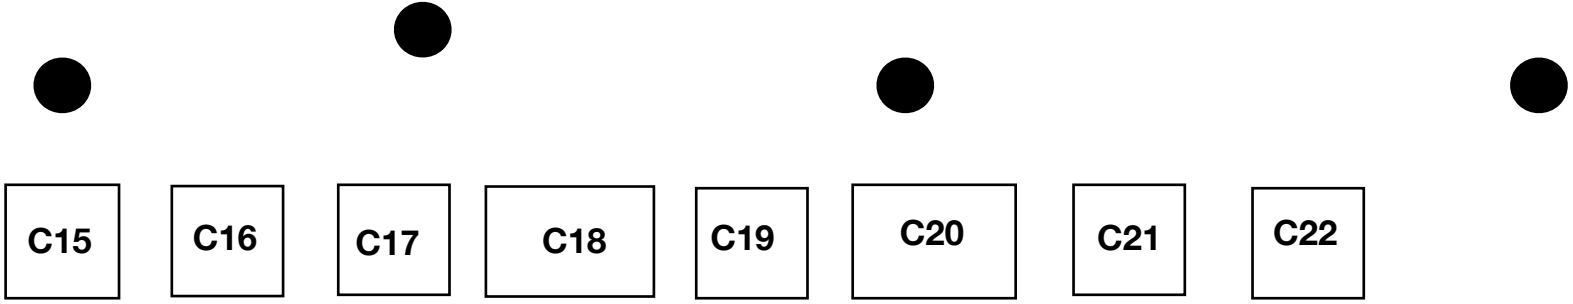

ENTRY from stalls area

ENTRY from stalls area

DIRECTION TO OVAL

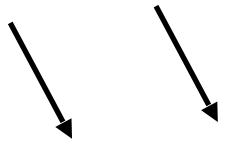

**PROPOSED CLANS AREA PLAN**  
Scale: 1:200  
April 4, 2020