




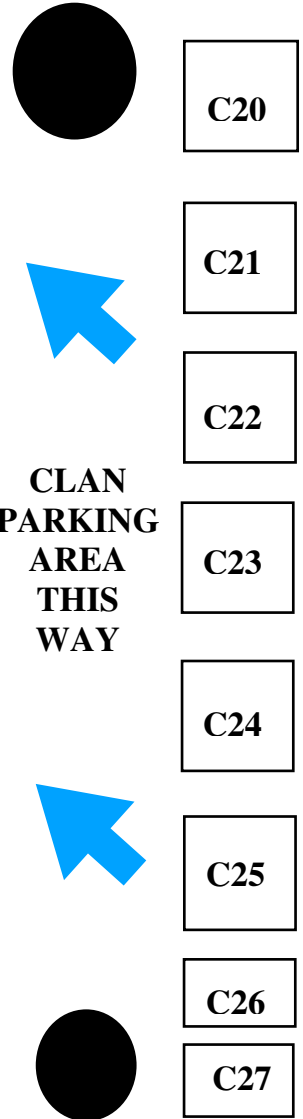

NORTH

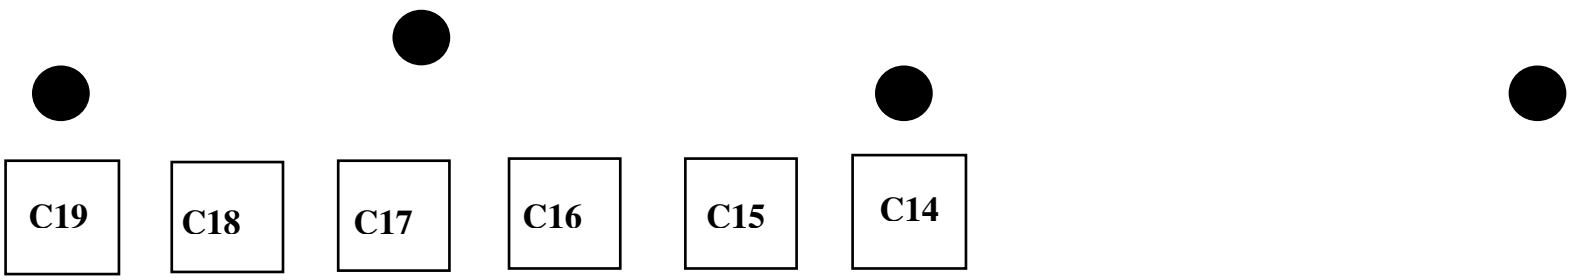


CLAN
PARKING
AREA
THIS
WAY

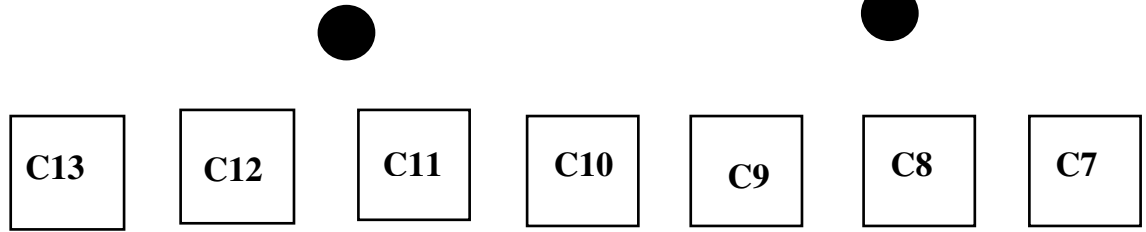

ENTRY
From stalls area

ENTRY
From stalls area

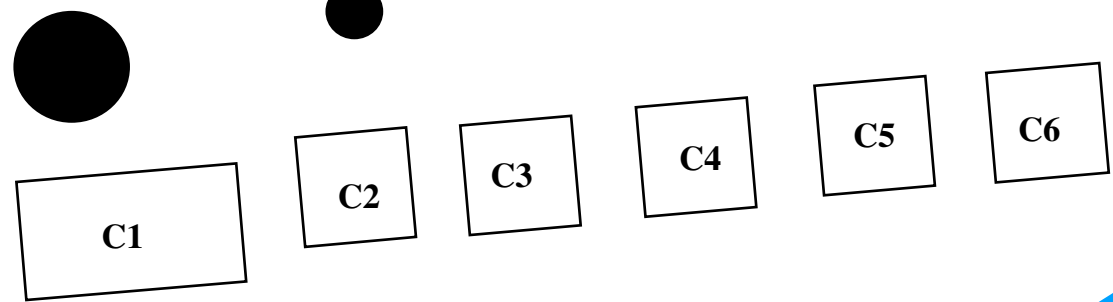

Chieftain tent
incl Cameron

DIRECTION TO OVAL

CLAN LAYOUT

PROPOSED CLANS AREA PLAN
Scale: 1:200

